


DESIGN MIN: WIND: 90-B, SEISMIC: B, GROUND SNOW LOAD: 30"
 SOIL LOAD: 2000, WEATHERING: MODERATE, FROST DEPTH:
 20" (TO BOTTOM OF FOOTINGS), TERMITE: SIGHT, WINTER
 DESIGN TEMP: 5 DEG, ICE BARRIER: NO, AIR FREEZING INDEX:
 5-10 DEG, MEAN ANNUAL TEMP: 50 DEG, ENGERY ZONE: 5B
 PER NMAC & IECC

SQUARE FOOTAGE
 3024 FT² HEATED AREA
 100 FT² GARAGE AREA
 960 FT² COVERED DECK
 GROUP R-3 U-1 TYPE 5
 DISPCRIPTION: SINGLE FAMILY
 METAL FRAME CONSTRUCTION HOME


FLOOR PLAN
 1/4"=1'-0"

MAIN FLOOR
 SCALE: 1/4" = 1'-0"

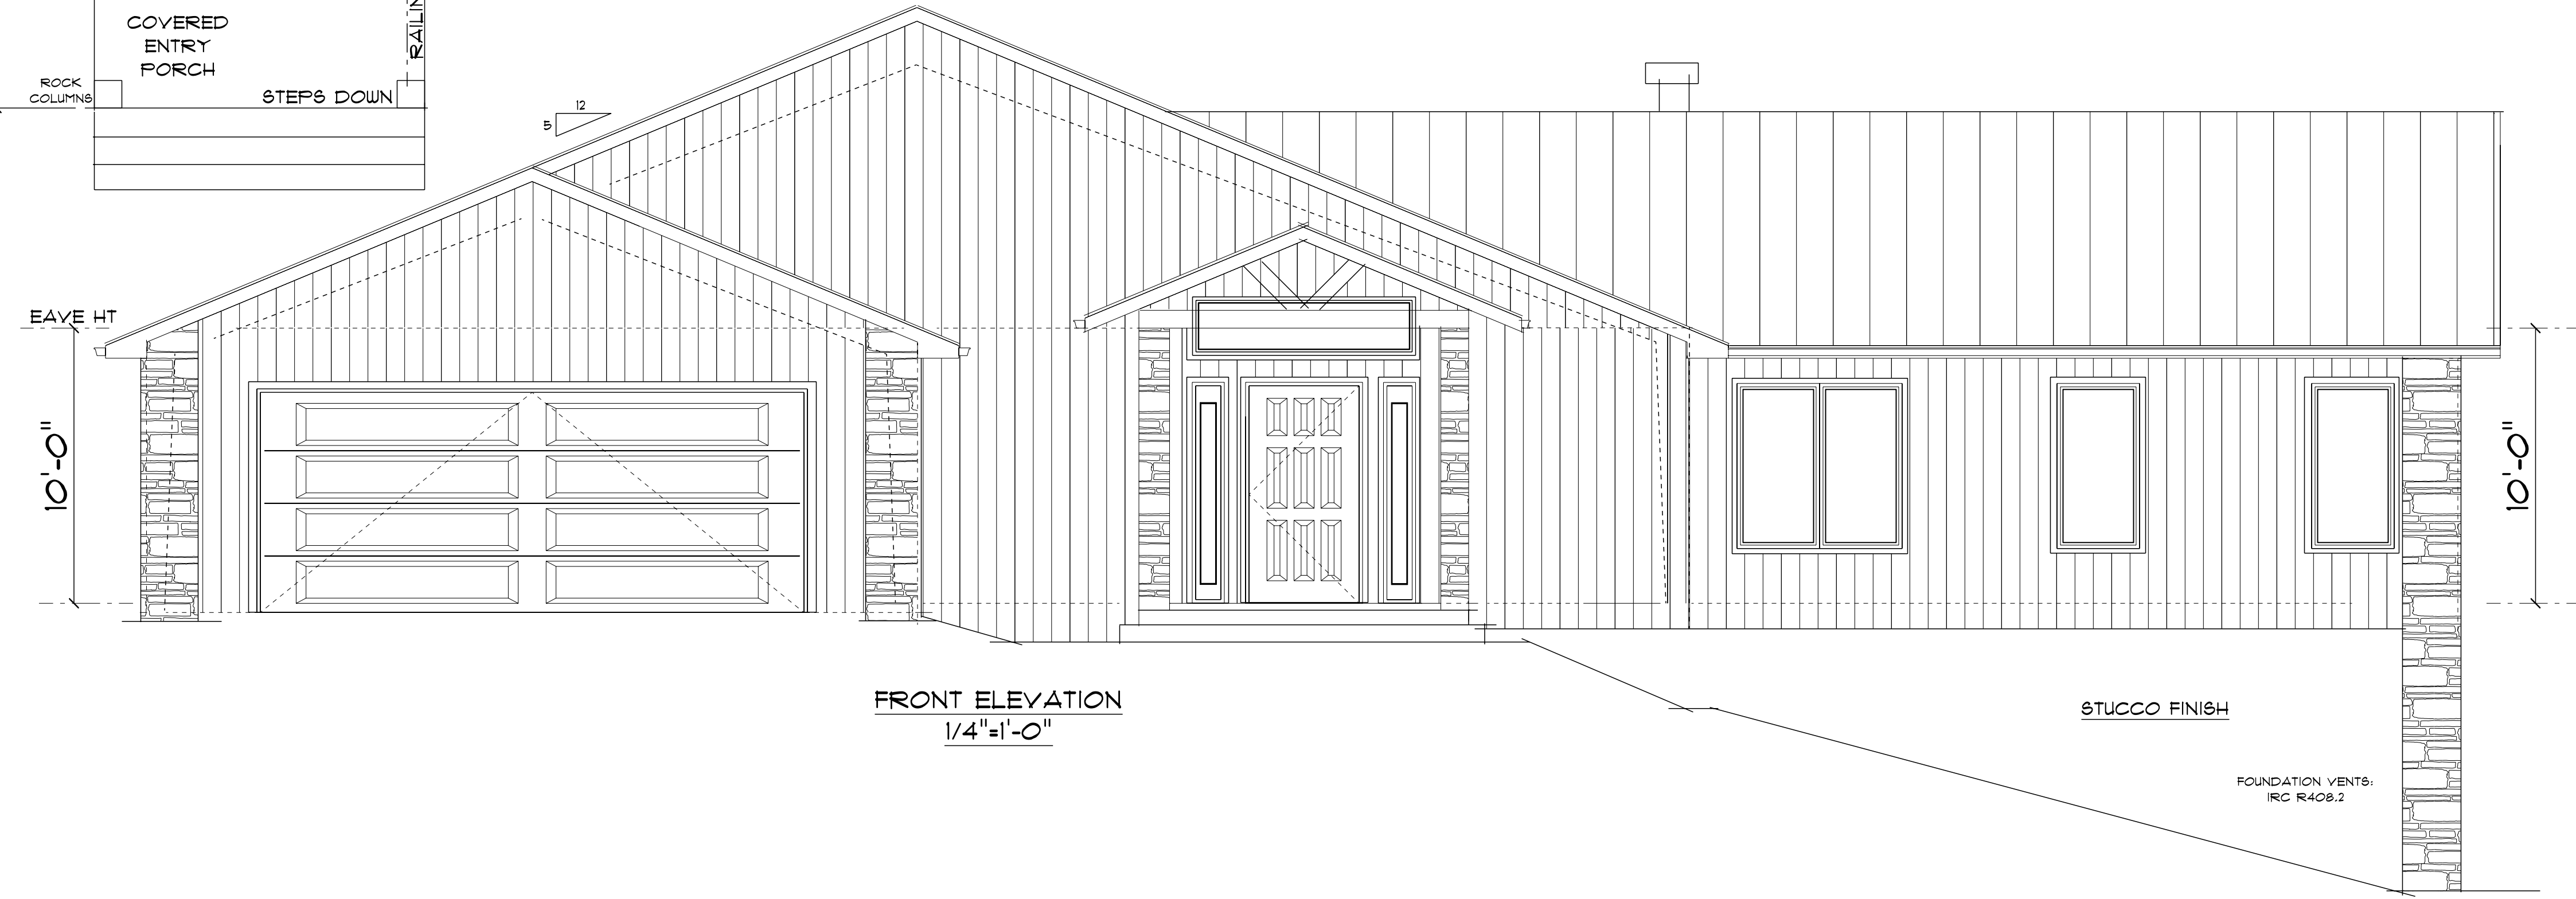


FRONT ELEVATION
 1/4"=1'-0"


FOUNDATION VENTS:
 IRC R408.2

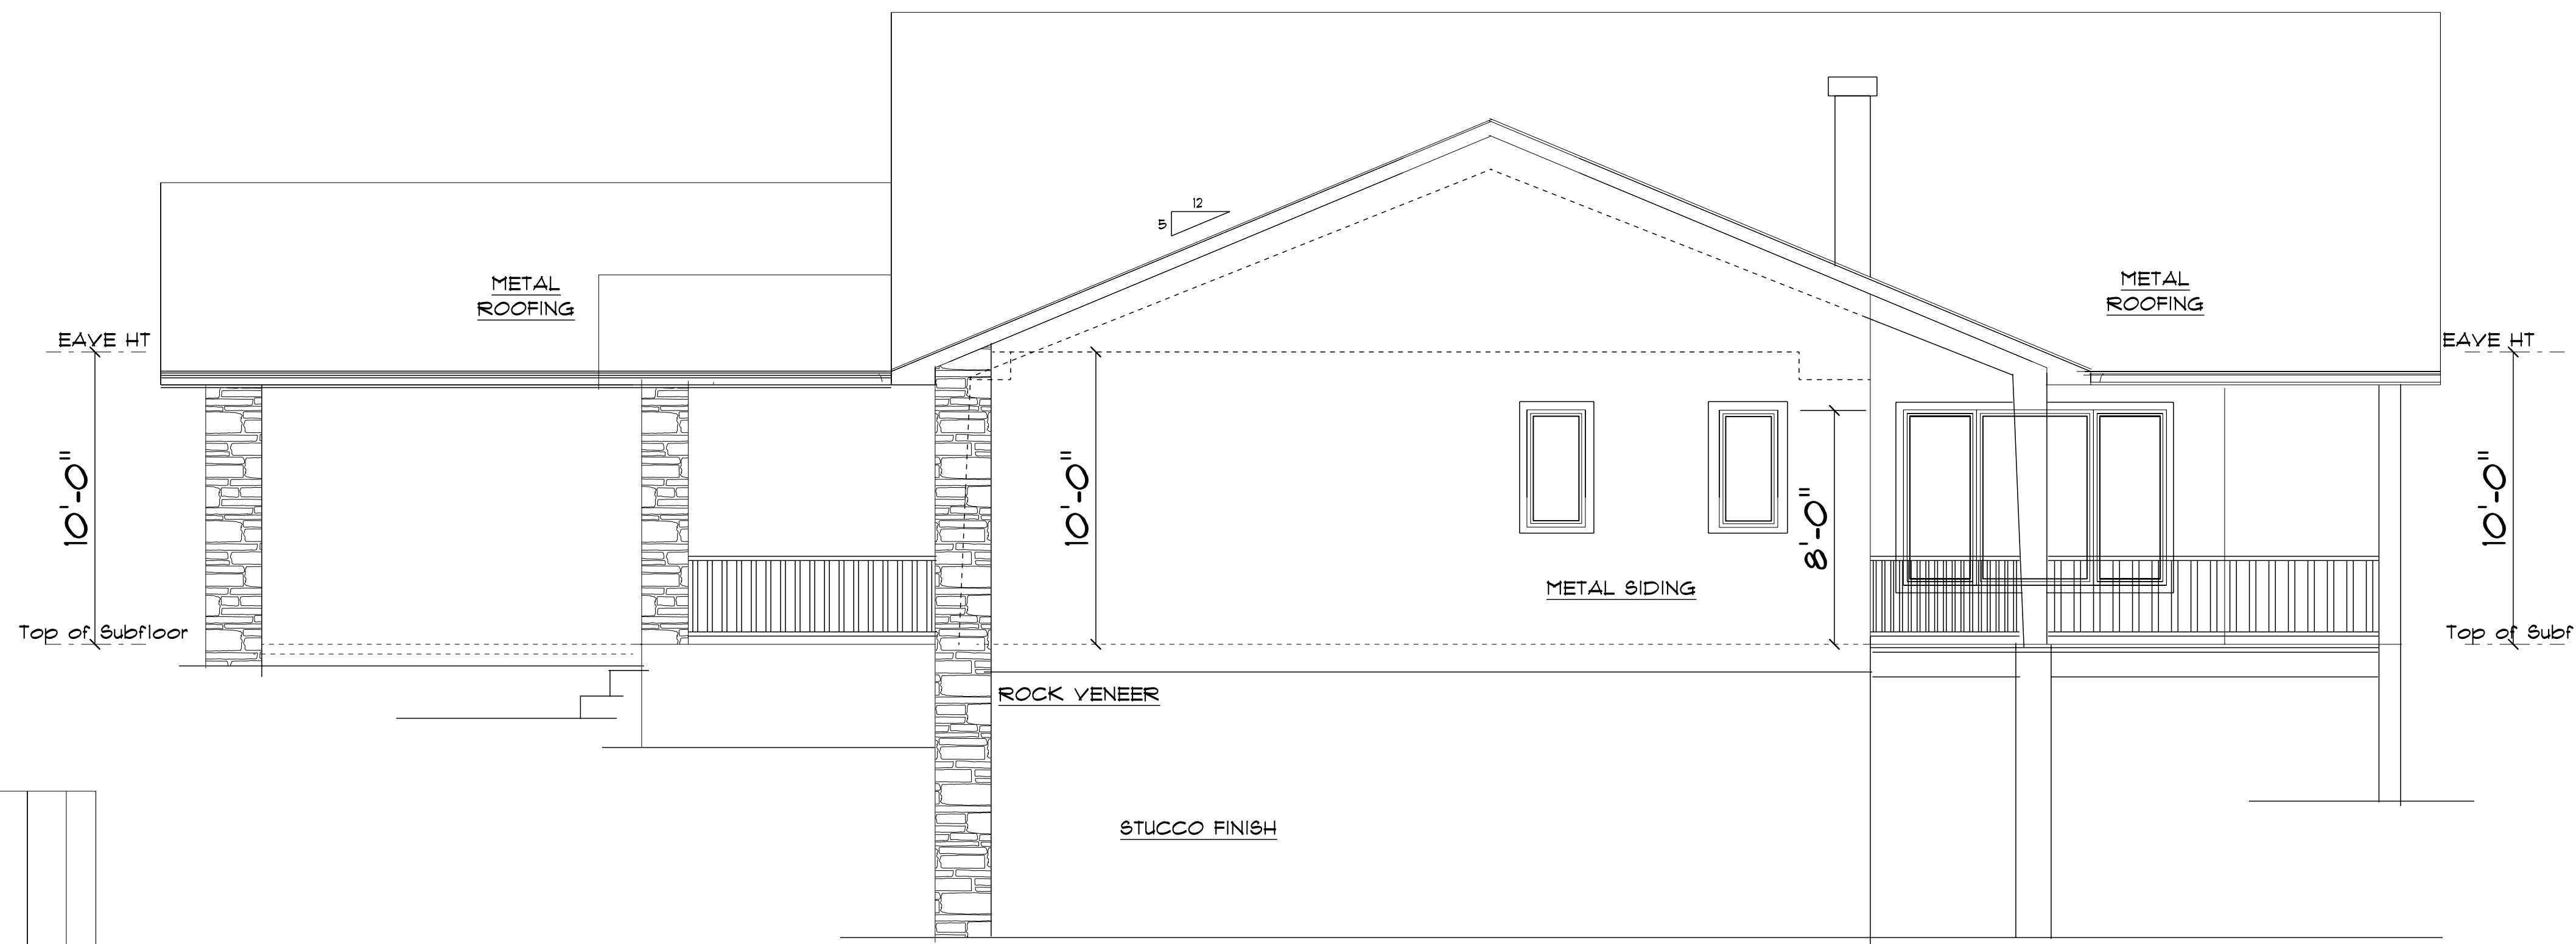

RIGHT SIDE ELEVATION
1/4"=1'-0"

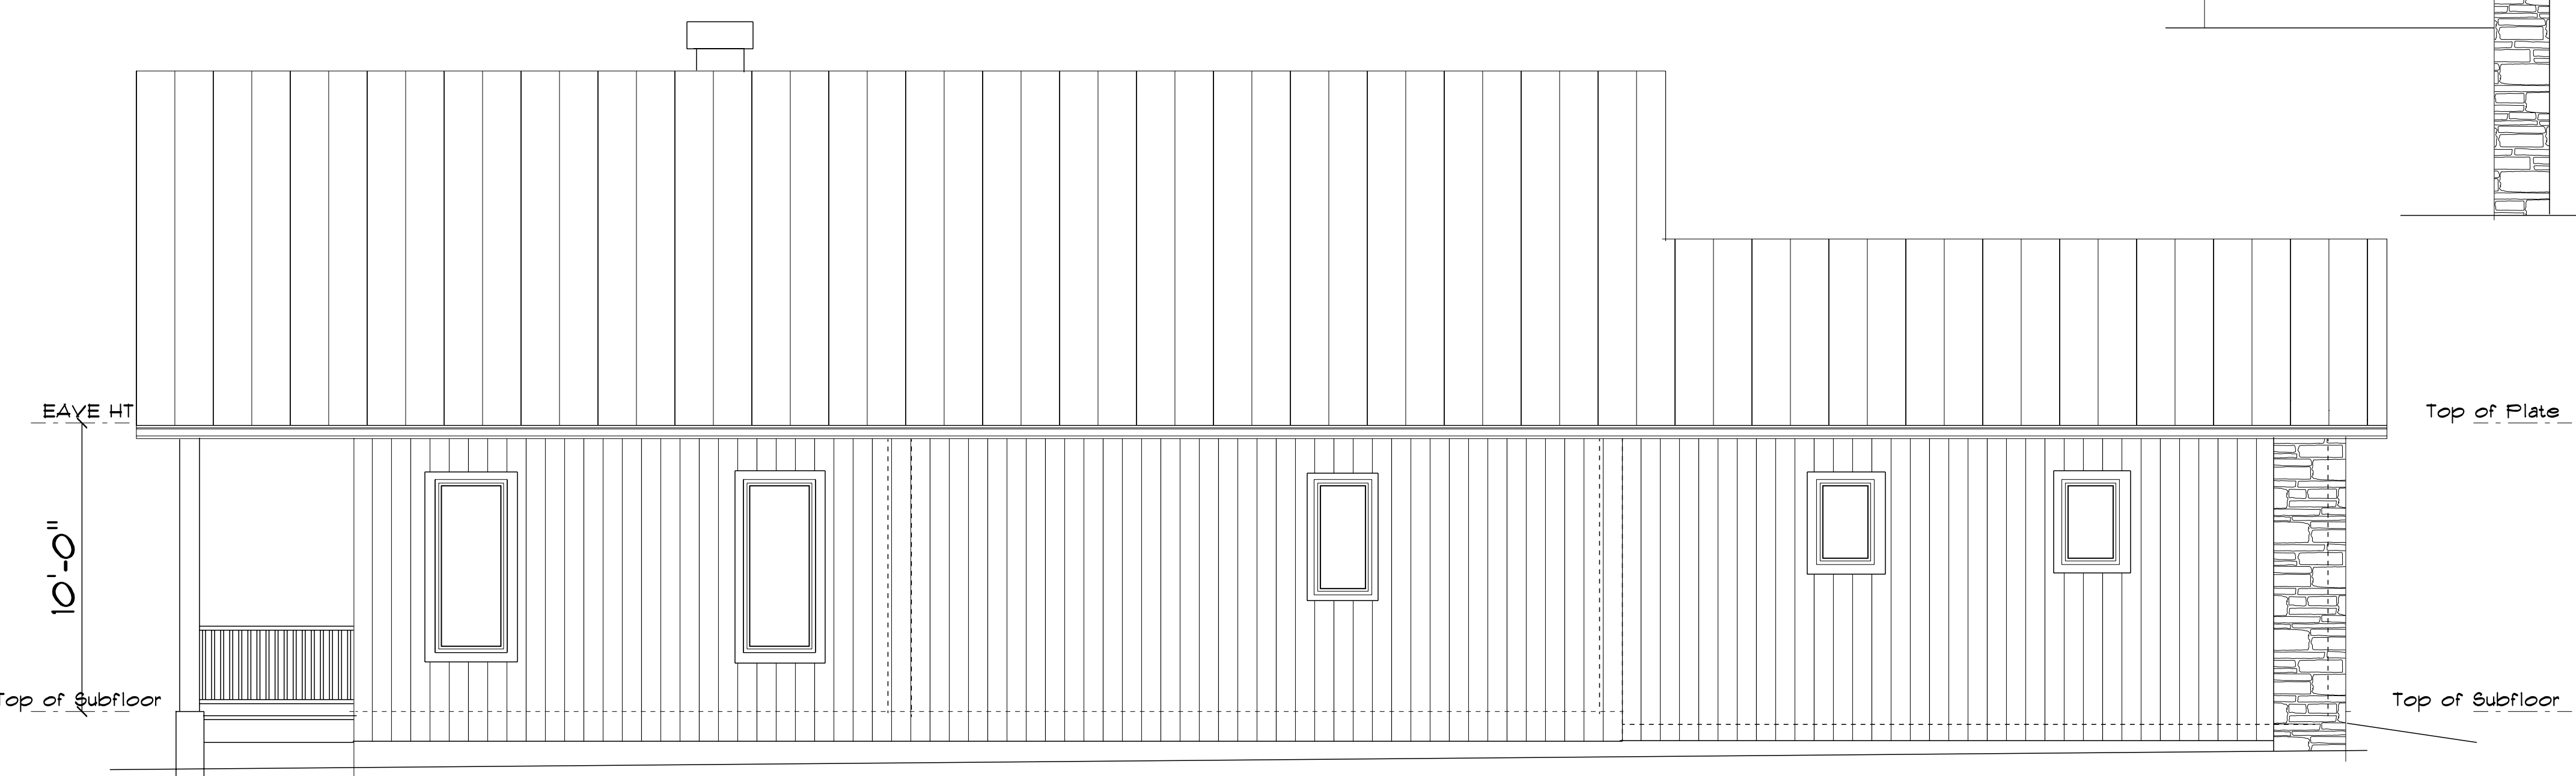

LEFT SIDE ELEVATION
1/4"=1'-0"

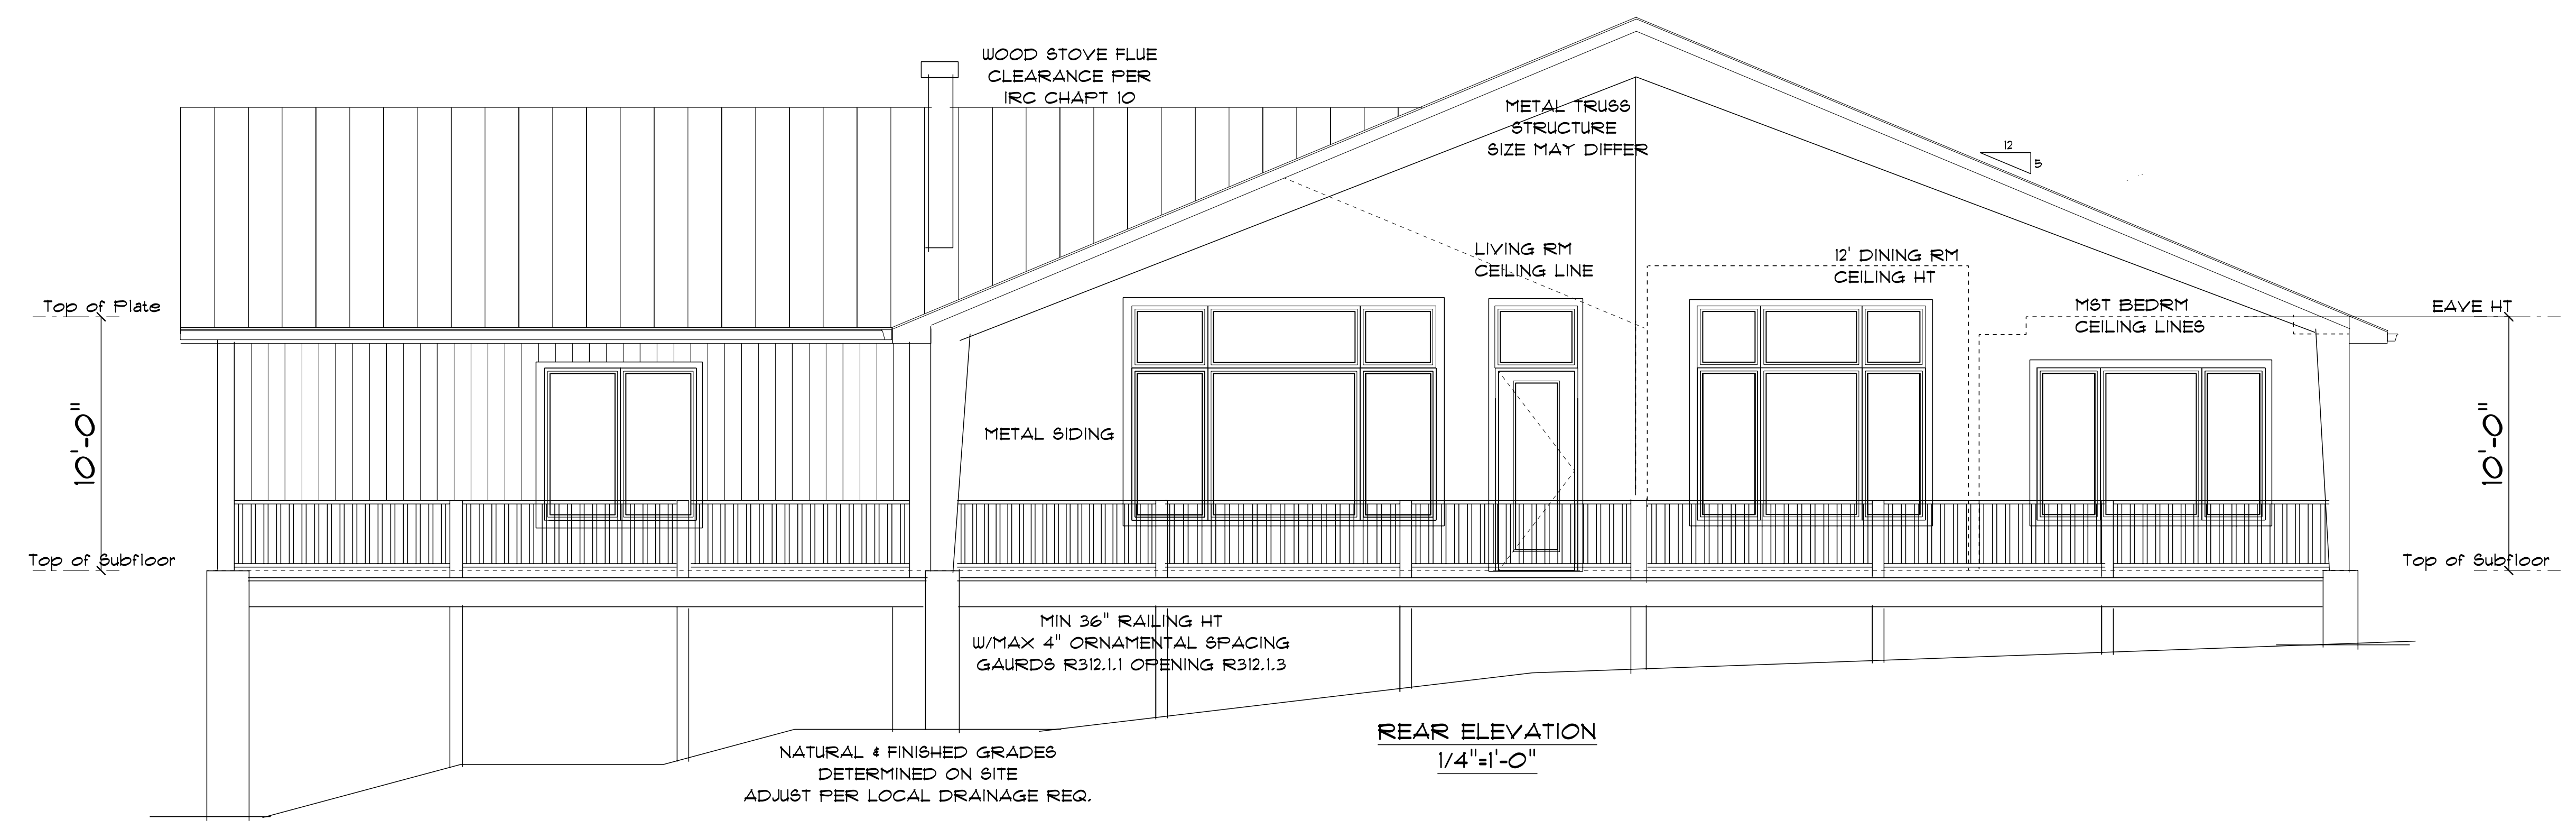

REAR ELEVATION
1/4"=1'-0"