

FLOOR PLAN

SC 1/4" = 1'-0"

S.F.L.A.	= 2856
FRONT PORCH	= 0218
REAR PORCH	= 0276
GARAGE	= 0778
TOTAL SLAB	= 4126


NOTE: 10'-0" CEILING TYPICAL UNLESS NOTED OTHERWISE.

WINDOW HEADERS @ 8'-2" A.F.F. UNLESS NOTED OTHERWISE.


ALL OPENINGS 8'-0" AND ALL DOORS 6'-8" UNLESS NOTED OTHERWISE.




FRONT ELEVATION
SC 1/4" = 1'-0"

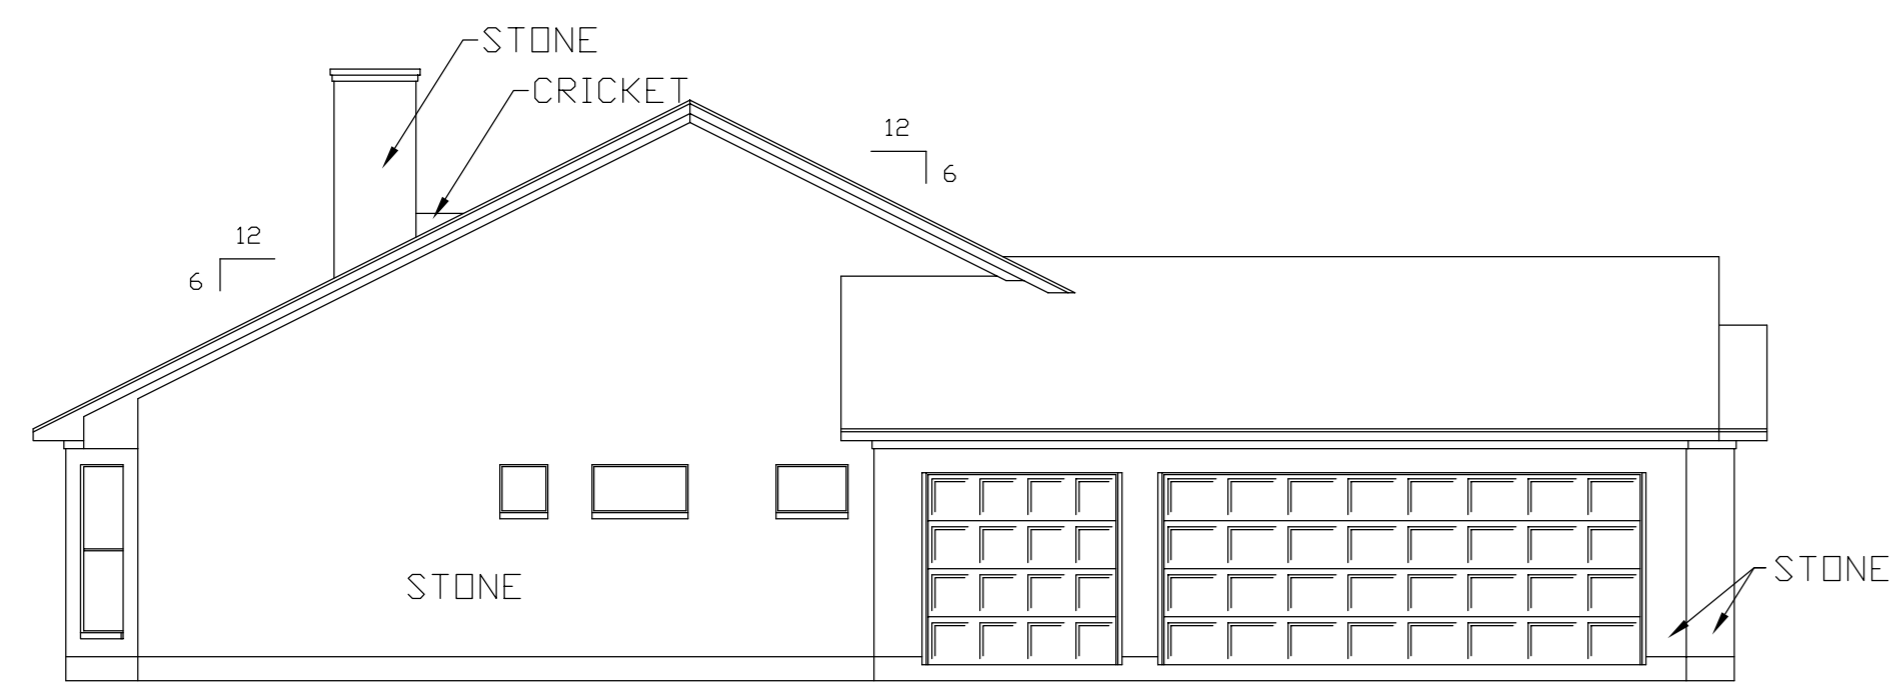


LEFT ELEVATION SC 1/8"=1'-0"

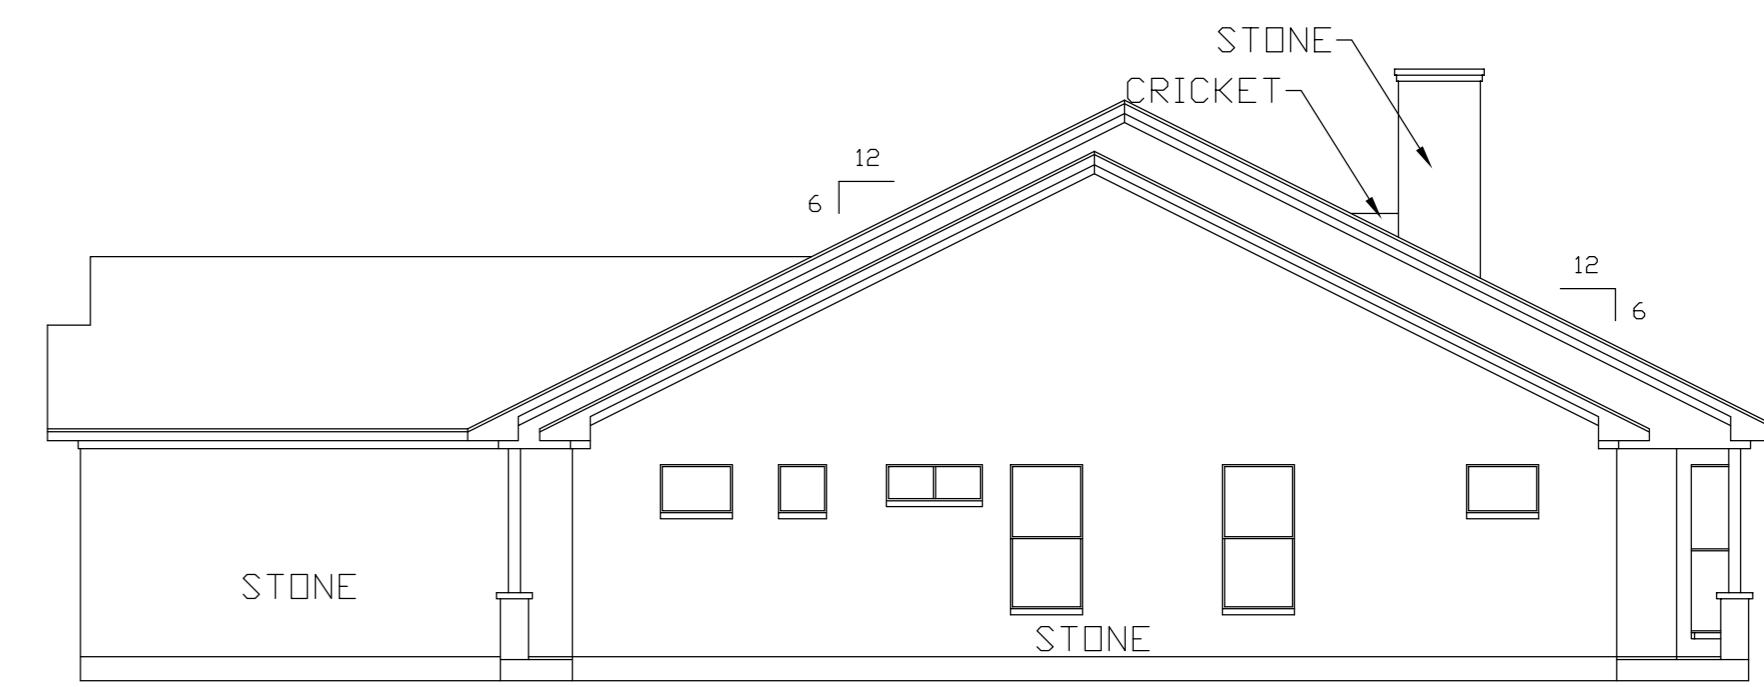

RIGHT ELEVATION SC 1/8"=1'-0"

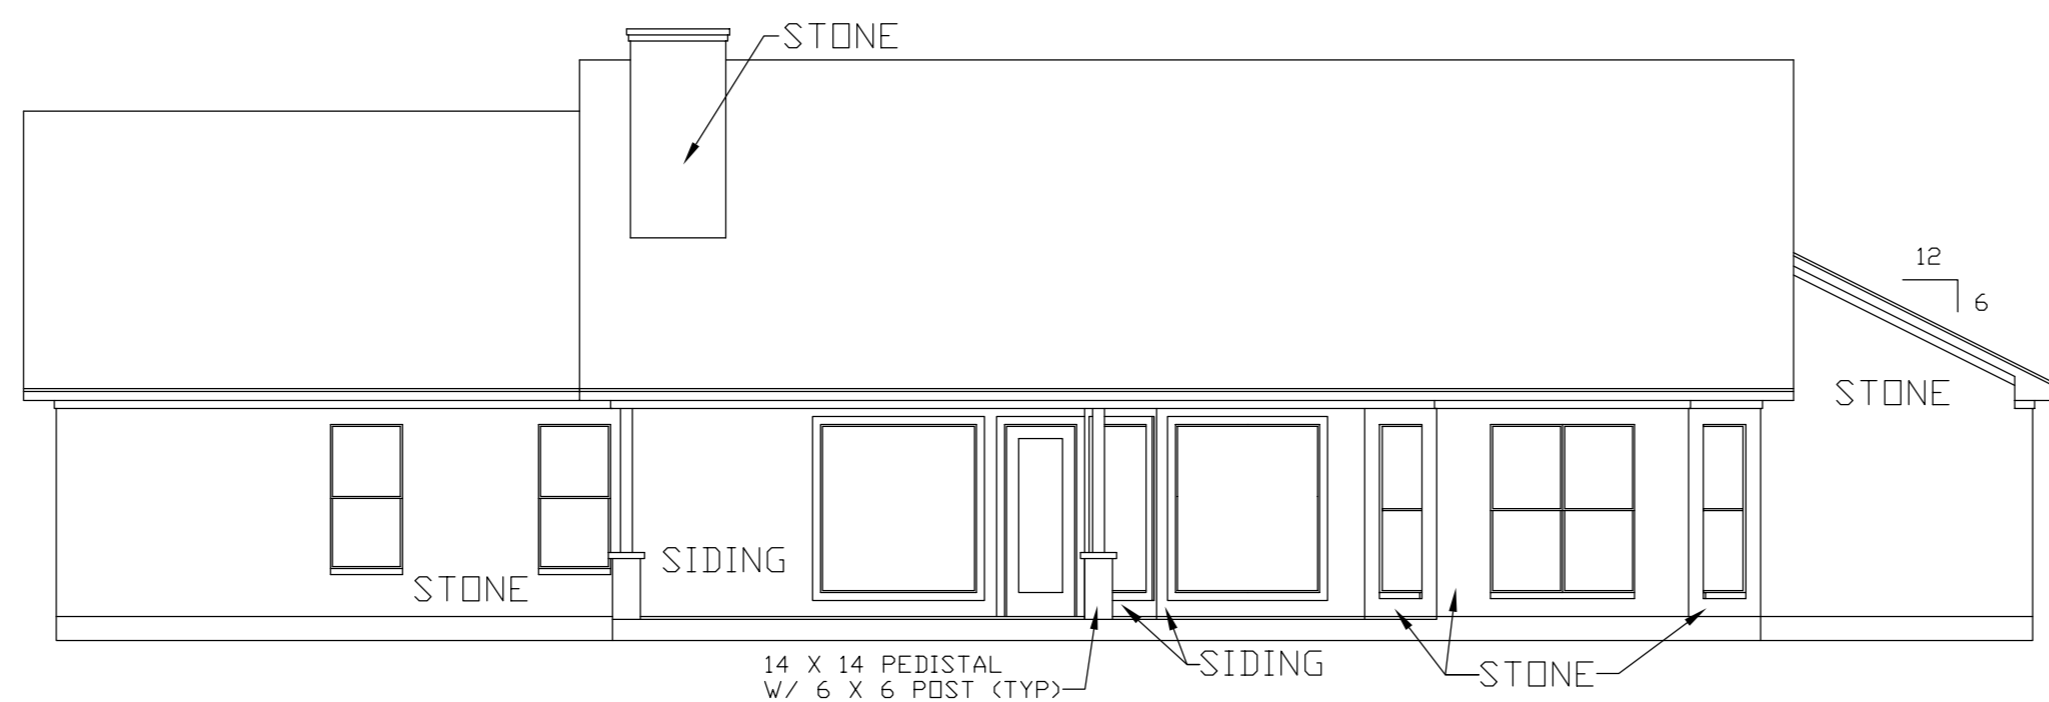

REAR ELEVATION SC 1/8"=1'-0"

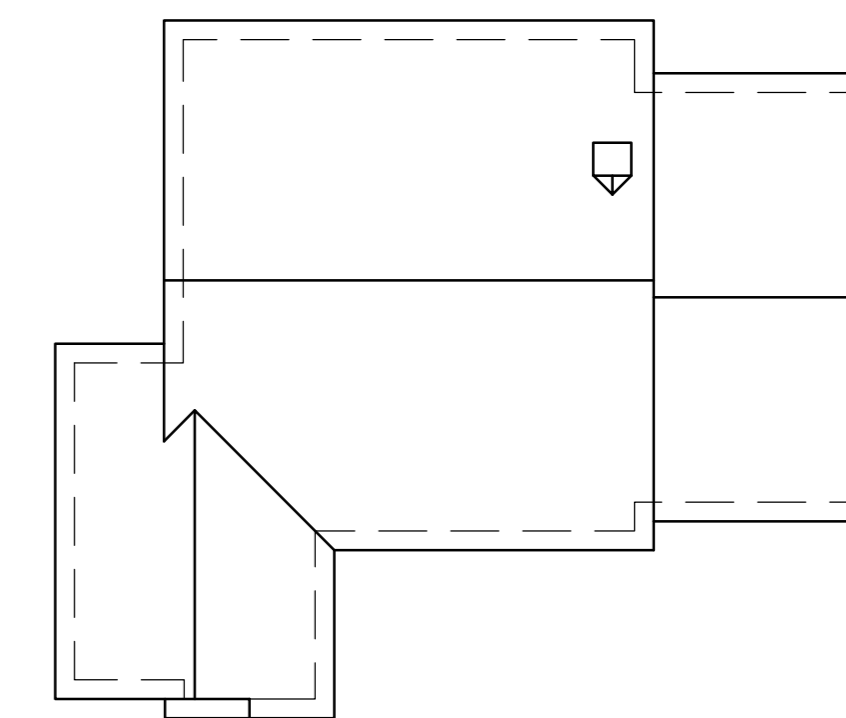

ROOF PLAN SC 1"=20'-0"